



CAD File: O:\PROJECTS\NBC 2019\Projects\Drawings\1) ACAD\DWG\21910-CI-006-public.dwg

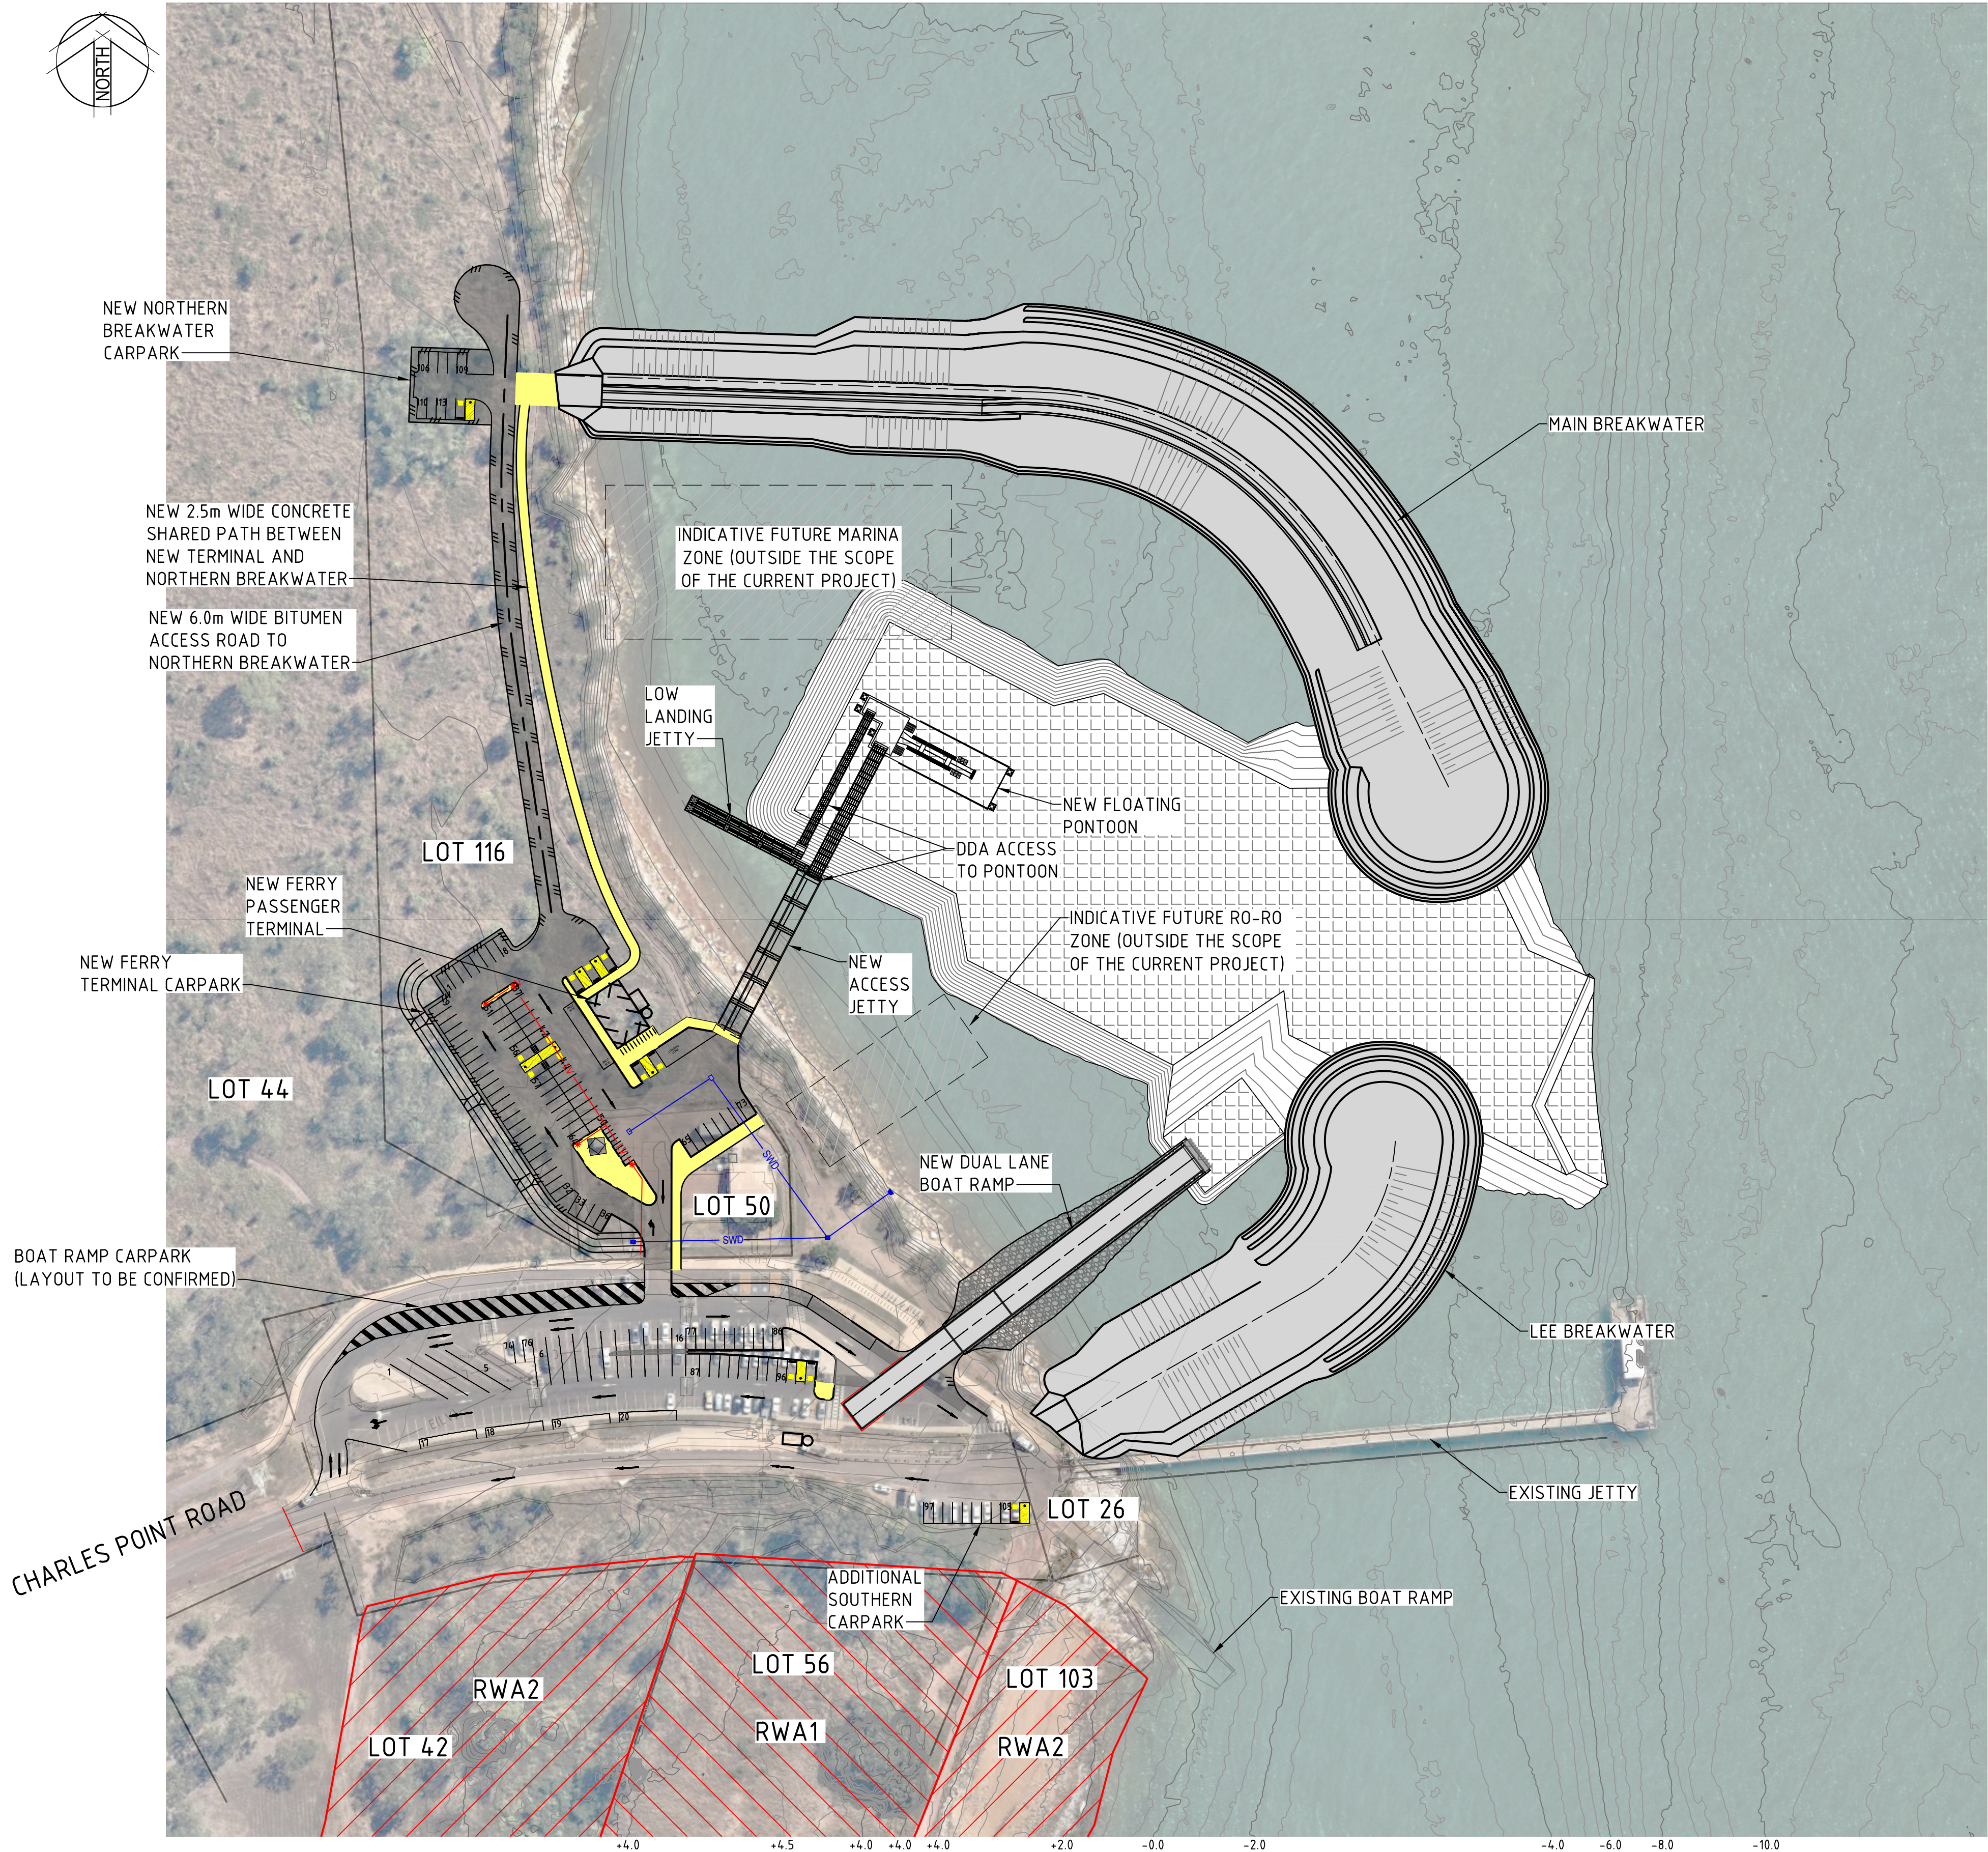

OVERALL SITE PLAN
SCALE A

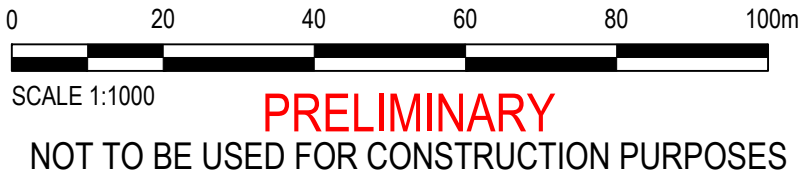

No.	DESCRIPTION	DATE	INIT.	DEPT/COMPANY
C	ISSUED FOR INFORMATION	22/09/2020	S.E.	CARDNO
B	RE-ISSUED FOR 25% DESIGN APPROVAL	28/07/2020	S.E.	CARDNO
A	ISSUED FOR 25% DESIGN APPROVAL	30/06/2020	S.E.	CARDNO
AMENDMENTS				
Plot Date: 22/09/2020				

© Cardno Limited All Rights Reserved.
This document is produced by Cardno Limited solely for the benefit of and use by the client in accordance with the terms of the retainer. Cardno Limited does not and shall not assume any responsibility or liability whatsoever to any third party arising out of any use or reliance by third party on the content of this document.

Cardno

Cardno (NT) Pty Ltd | ABN 78 078 713 934
Level 6, 93 Mitchell Street
Darwin NT 0800
Tel: 08 8942 8200 Fax: 08 8942 8211
Web: www.cardno.com.au

DRAWN S.EZZY DATE: JUNE 2020 DESIGNED S.EZZY DATE: JUNE 2020 DESIGN PROJECT LEADER D.STRICKLAND DATE: JUNE 2020	CHECKED D.BRAMLEY DATE: JUNE 2020 CHECKED D.BRAMLEY DATE: JUNE 2020 NTG PROJECT MANAGER DATE:
---	--

Northern Territory Government

Asset Owner
DEPARTMENT OF INFRASTRUCTURE PLANNING AND LOGISTICS

DARWIN
CHARLES POINT ROAD, MANDORAH
NEW MARINE FACILITIES TO SERVICE MANDORAH AND COX PENINSULA
OVERALL SITE PLAN

NTG PROJECT No. ZMD01890	NTG ASSET No.	SHEET No. SK1 OF	NTG DRAWING No.	AMENDMENT C	SHEET SIZE A1
-----------------------------	---------------	---------------------	-----------------	----------------	------------------